





EXISTING CONDITION (2021)

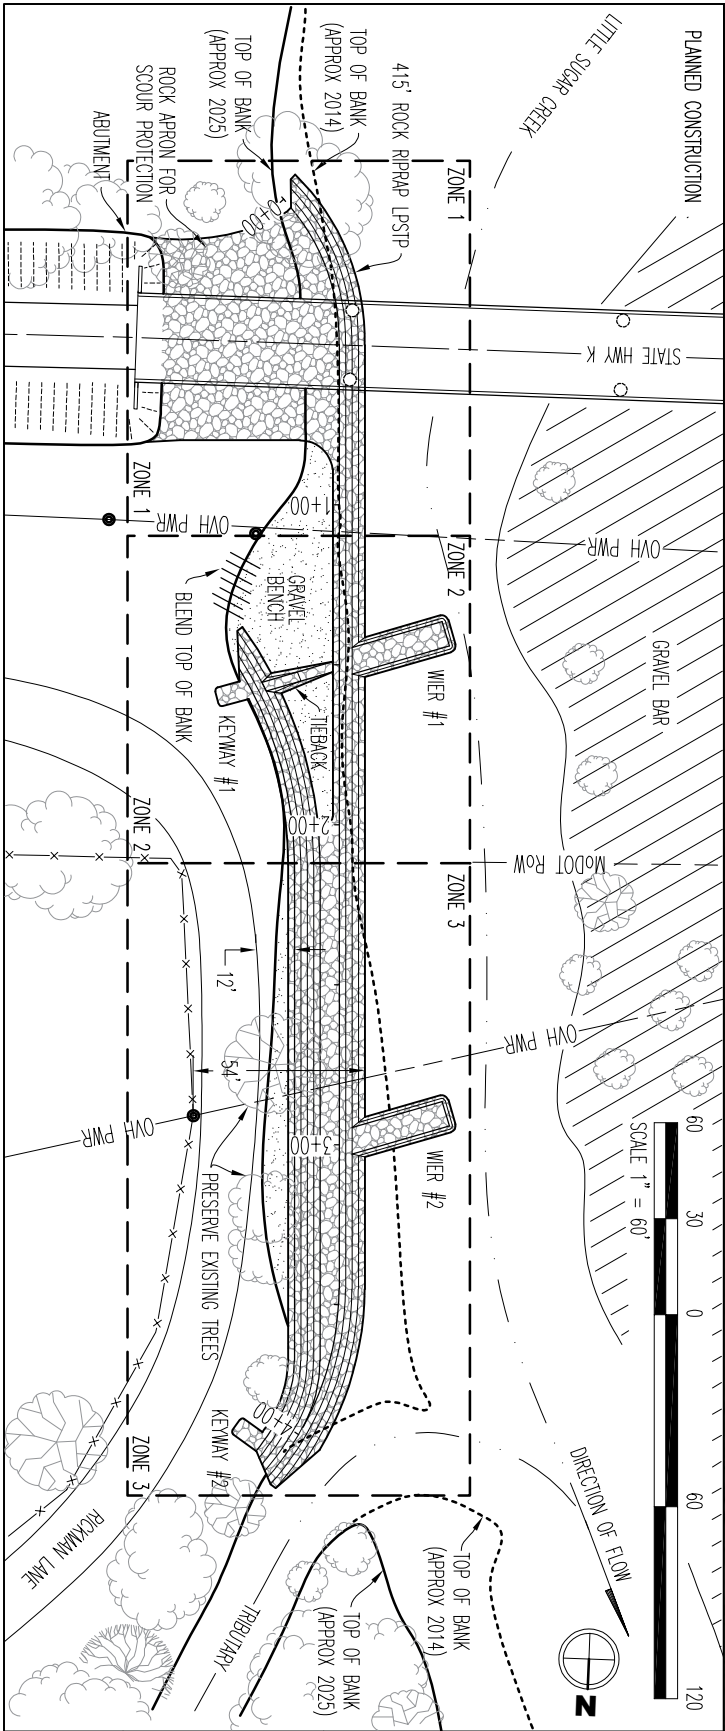

PROPOSED CONSTRUCTION
BANK STABILIZATION
LITTLE SUGAR CREEK AT STATE HWY K
2025 MO-060

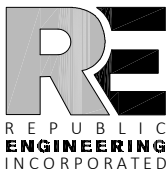

SHEET IDENTIFICATION
C-01

SHEET 1 OF 1

DRAFT
NOT FOR
CONSTRUCTION
DRAFT

Site Inv.	19 MAY 25
Survey	N/A
Designed	02 JUN 25
Drafted	04 JUN 25
Approved	~ DRAFT ~